



University of Illinois
Housing Facilities Planning
 Lincoln Ave. Residence Hall
 1005 Lincoln Ave. Room 71
 Urbana, IL 61801
 217-333-1002 Phone
 217-244-2216 Fax

Location / Address:

SDRP
Dining Building

Ikenberry Commons
 Gregory Dr.
 Champaign, IL 61801

Project:

Ikenberry Commons
Redevelopment

Notes:

Dates:

Proj. No. -IKN-

Contact: J.A.R.


Drawn: 2009

Basement Level
Architectural Plan

sheet

A100

of sheets

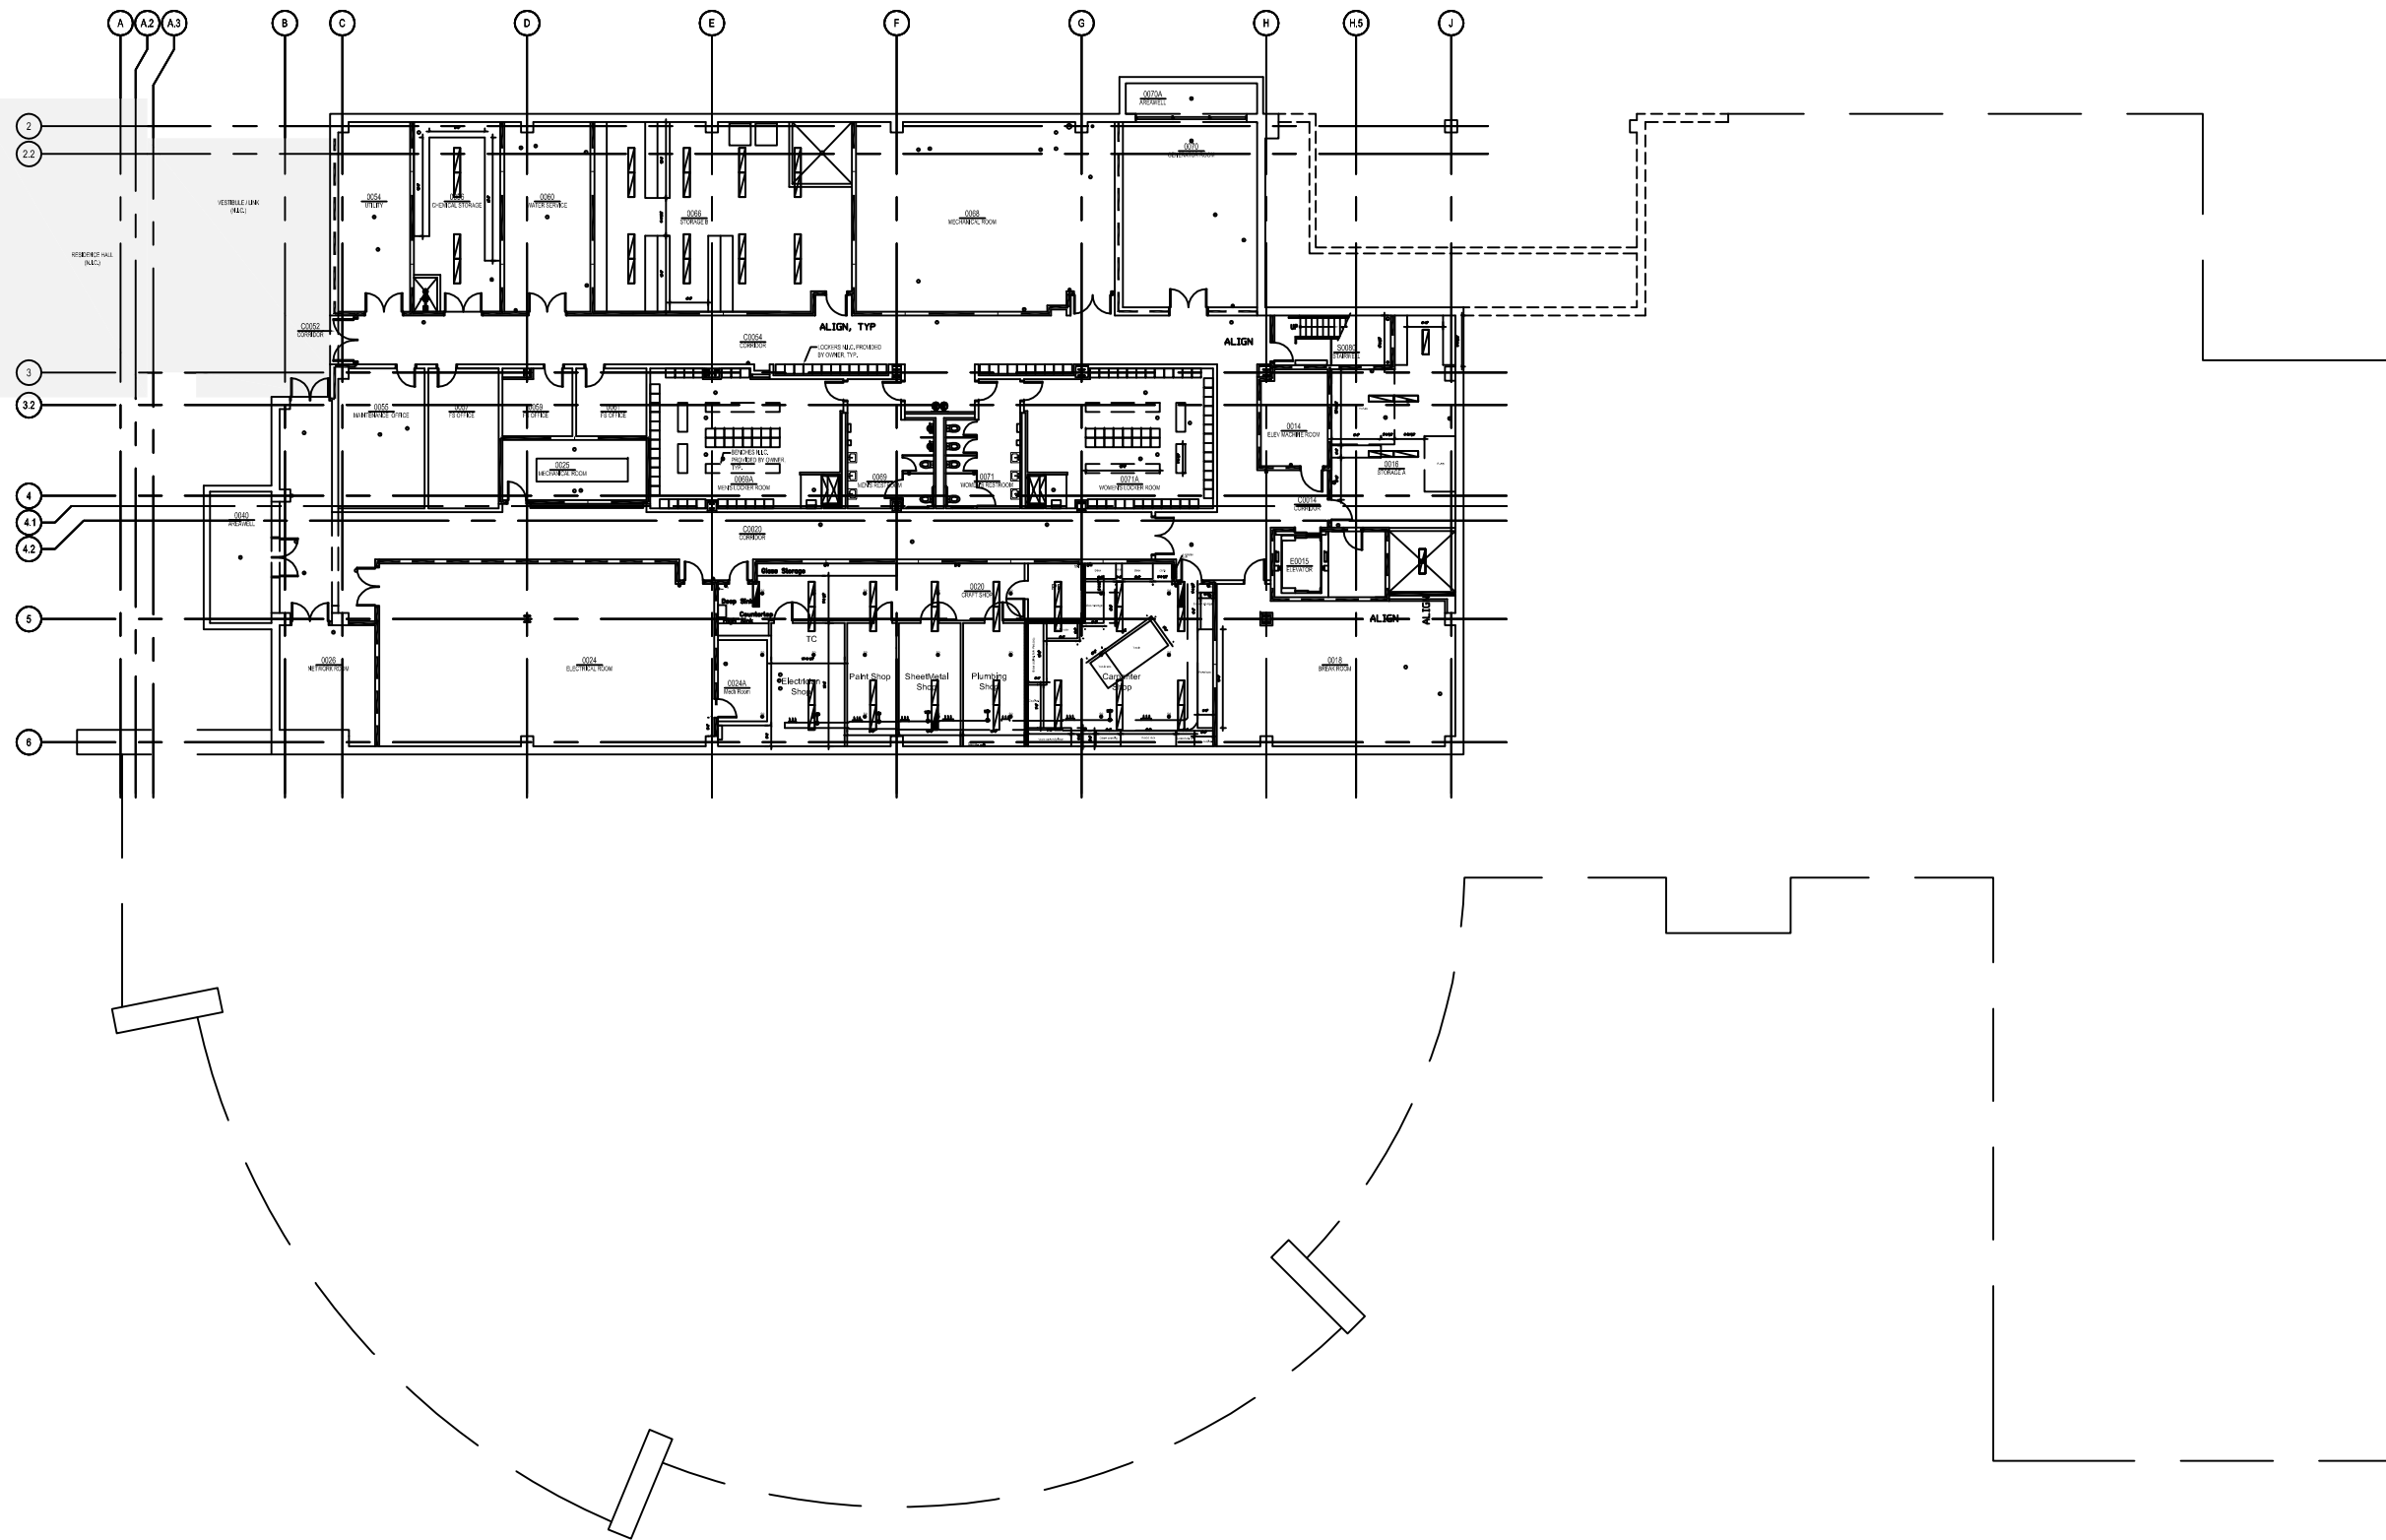

A Floor Plan
 SCALE: 1"=30'





Location / Address:

SDRP Dining Building

Ikenberry Commons
 Gregory Dr.
 Champaign, IL 61801

Project:

**Ikenberry Commons
 Redevelopment**

Notes:

Dates:

Proj. No. -IKN-

Contact: J.A.R.


Drawn: 2009

**First Floor
 Architectural Plan**


sheet

A101

of sheets

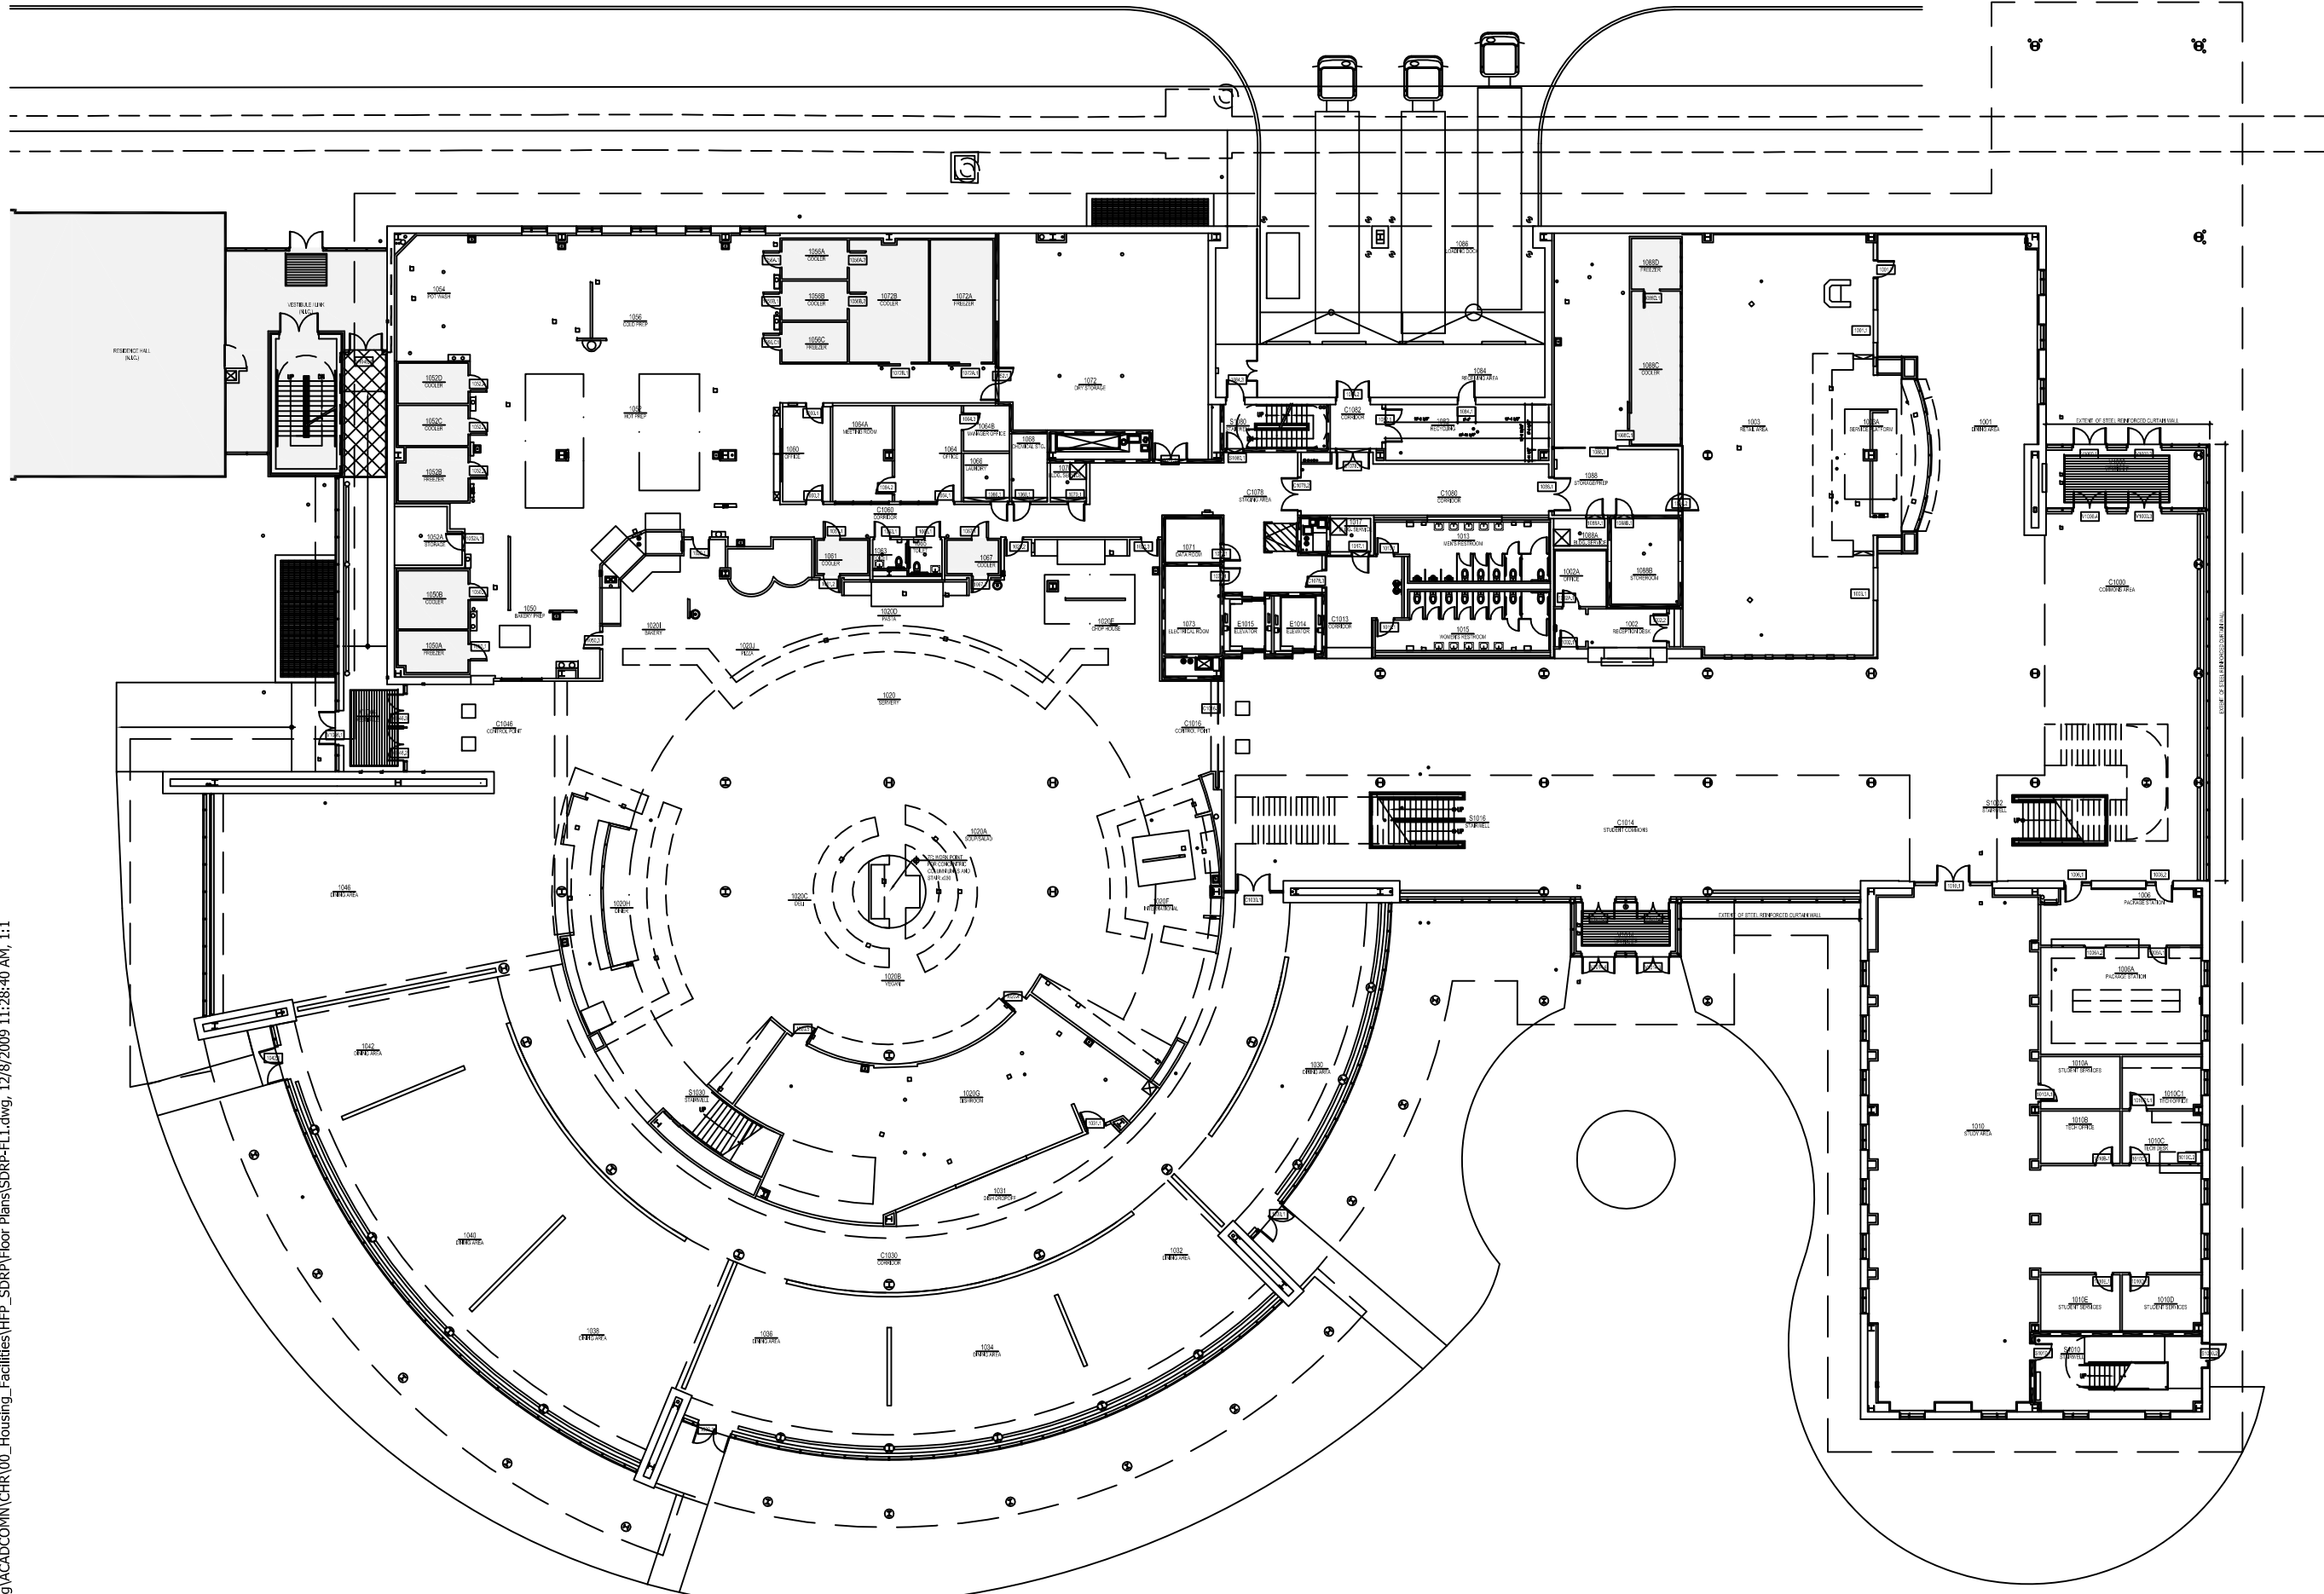

A Floor Plan
 SCALE: 1"=30'

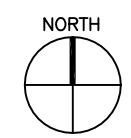

G:\FACILITIES\Planning\ACADCOM\CHR\00_Housing_Facilities\HFP_SDRP\Floor Plans\SDRP-FL.dwg, 12/8/2009 11:28:40 AM, 1:1

Location / Address:

SDRP
Dining Building

Ikenberry Commons
 Gregory Dr.
 Champaign, IL 61801

Project:

Ikenberry Commons
Redevelopment

Notes:

Dates:

Proj. No. -IKN-

Contact: J.A.R.


Drawn: 2009

Second Floor
Architectural Plan

sheet

A102

of sheets

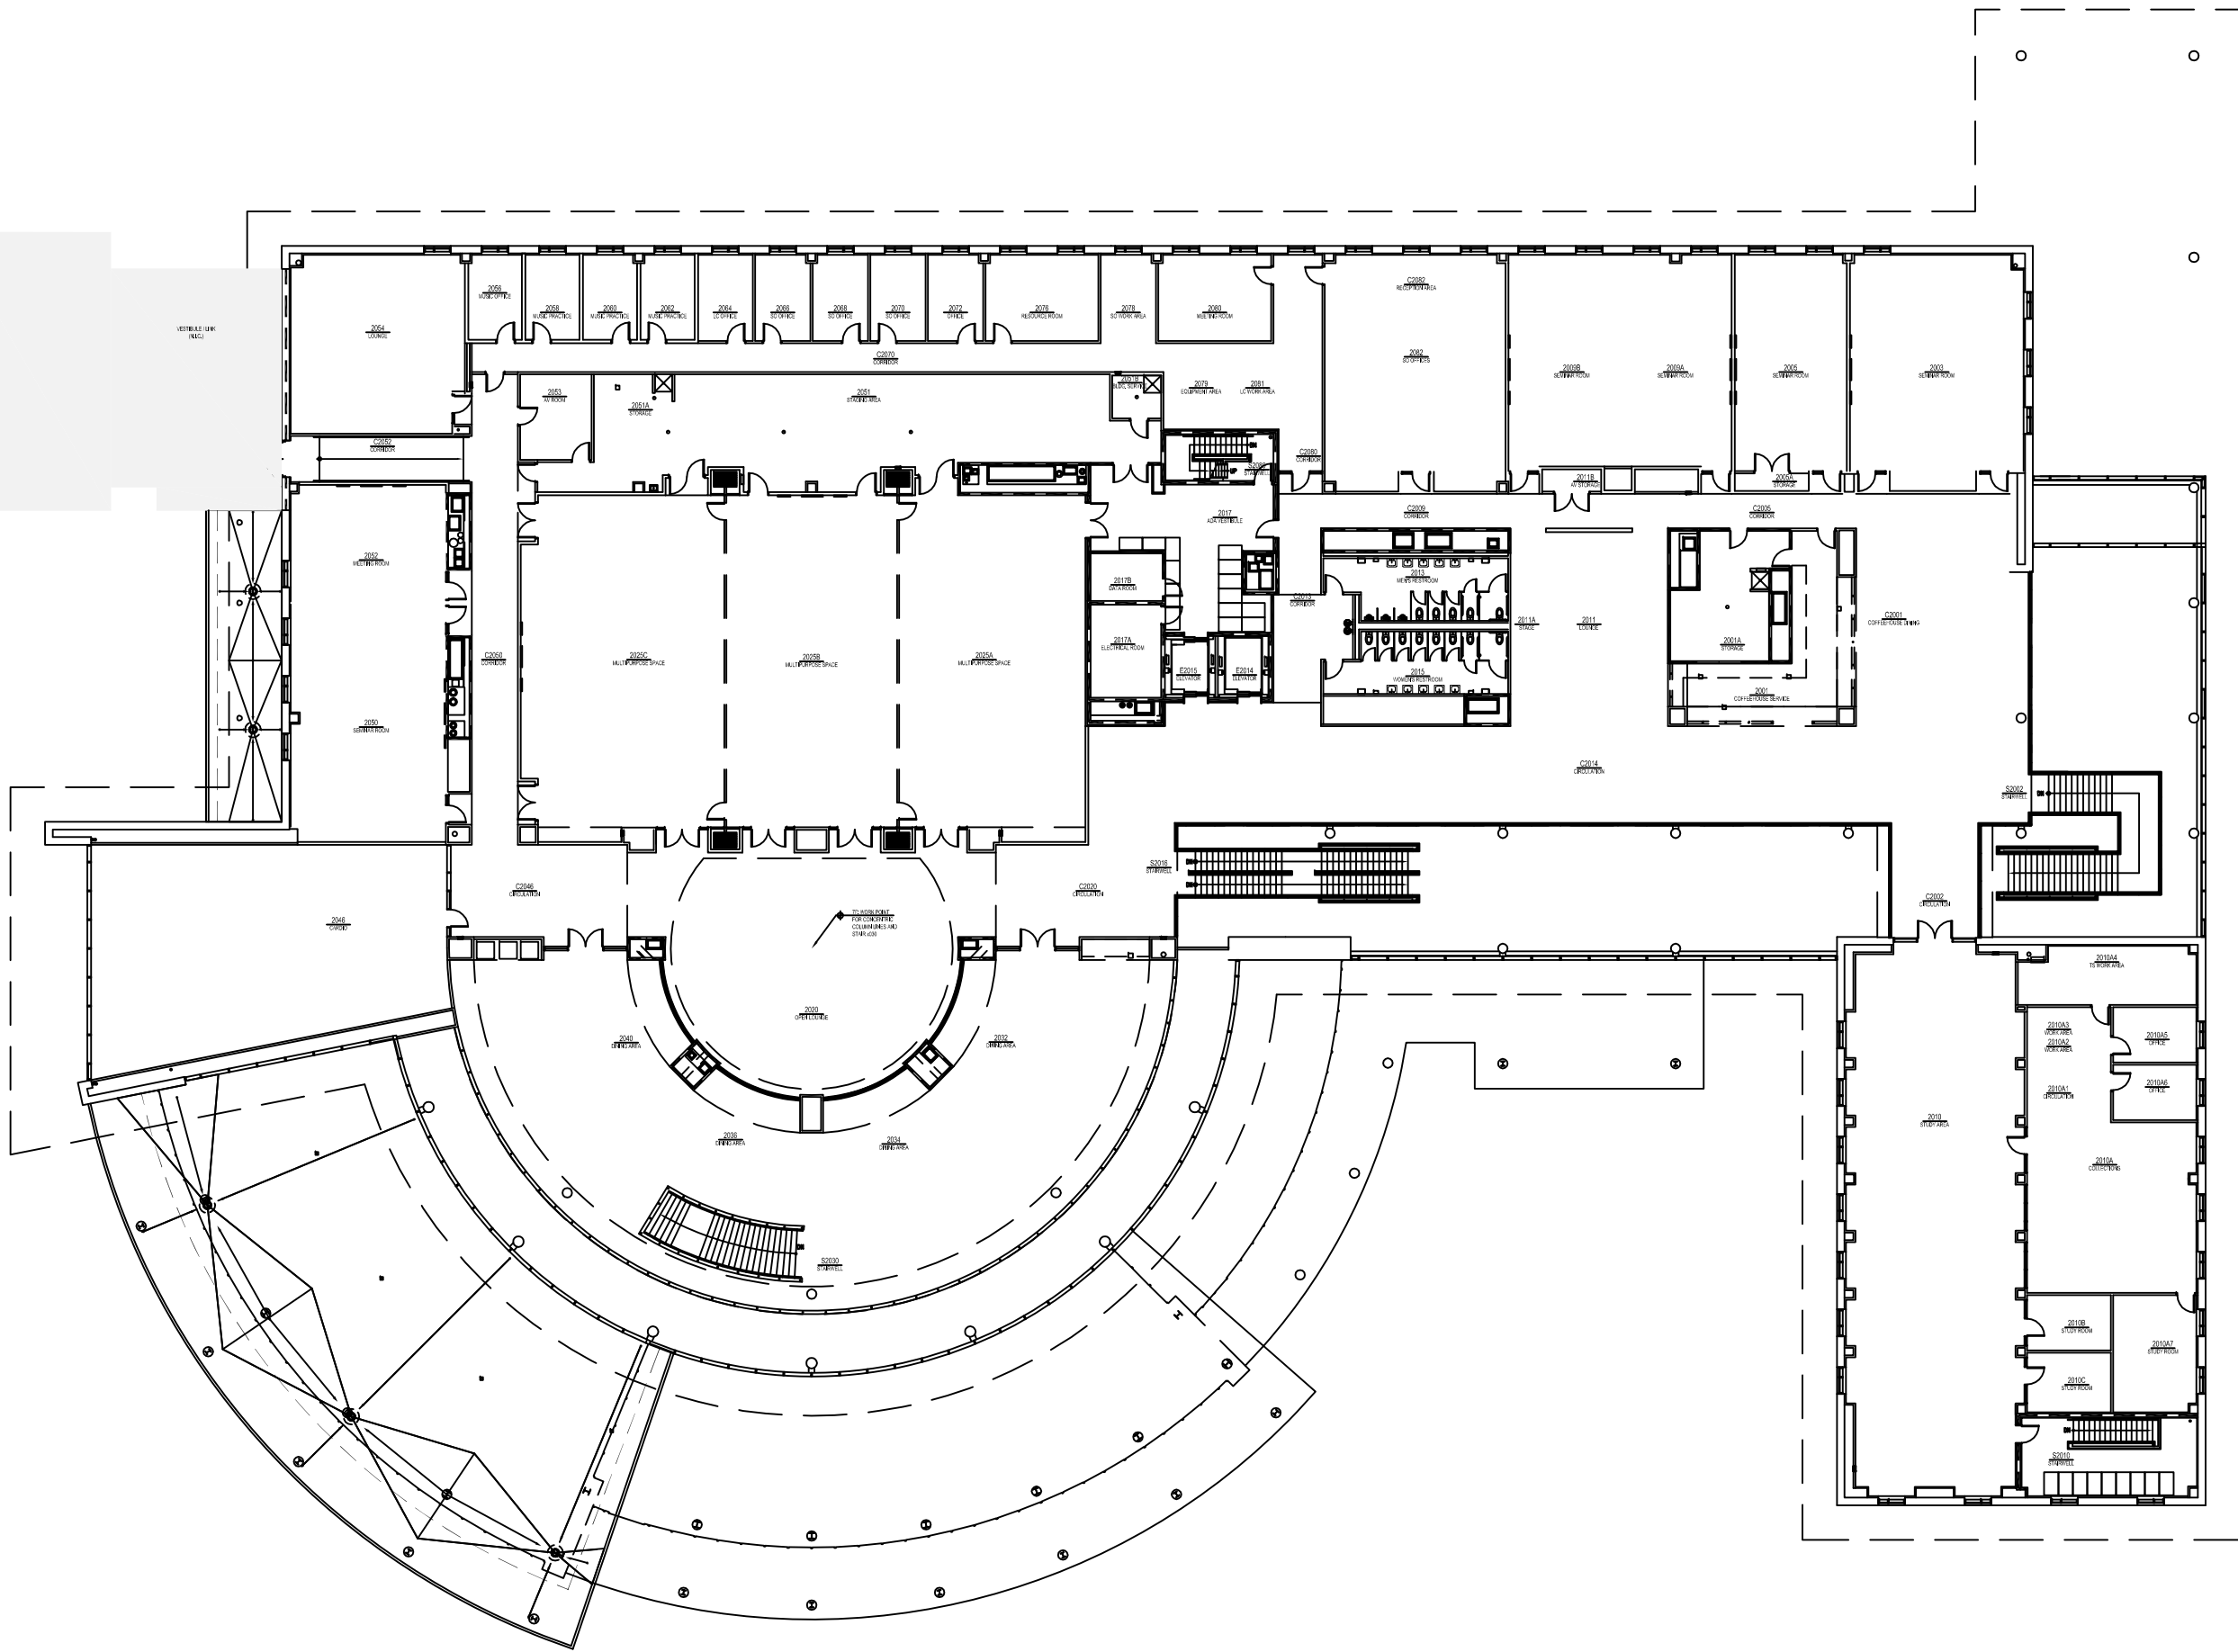

A Floor Plan
 SCALE: 1"=30'

